
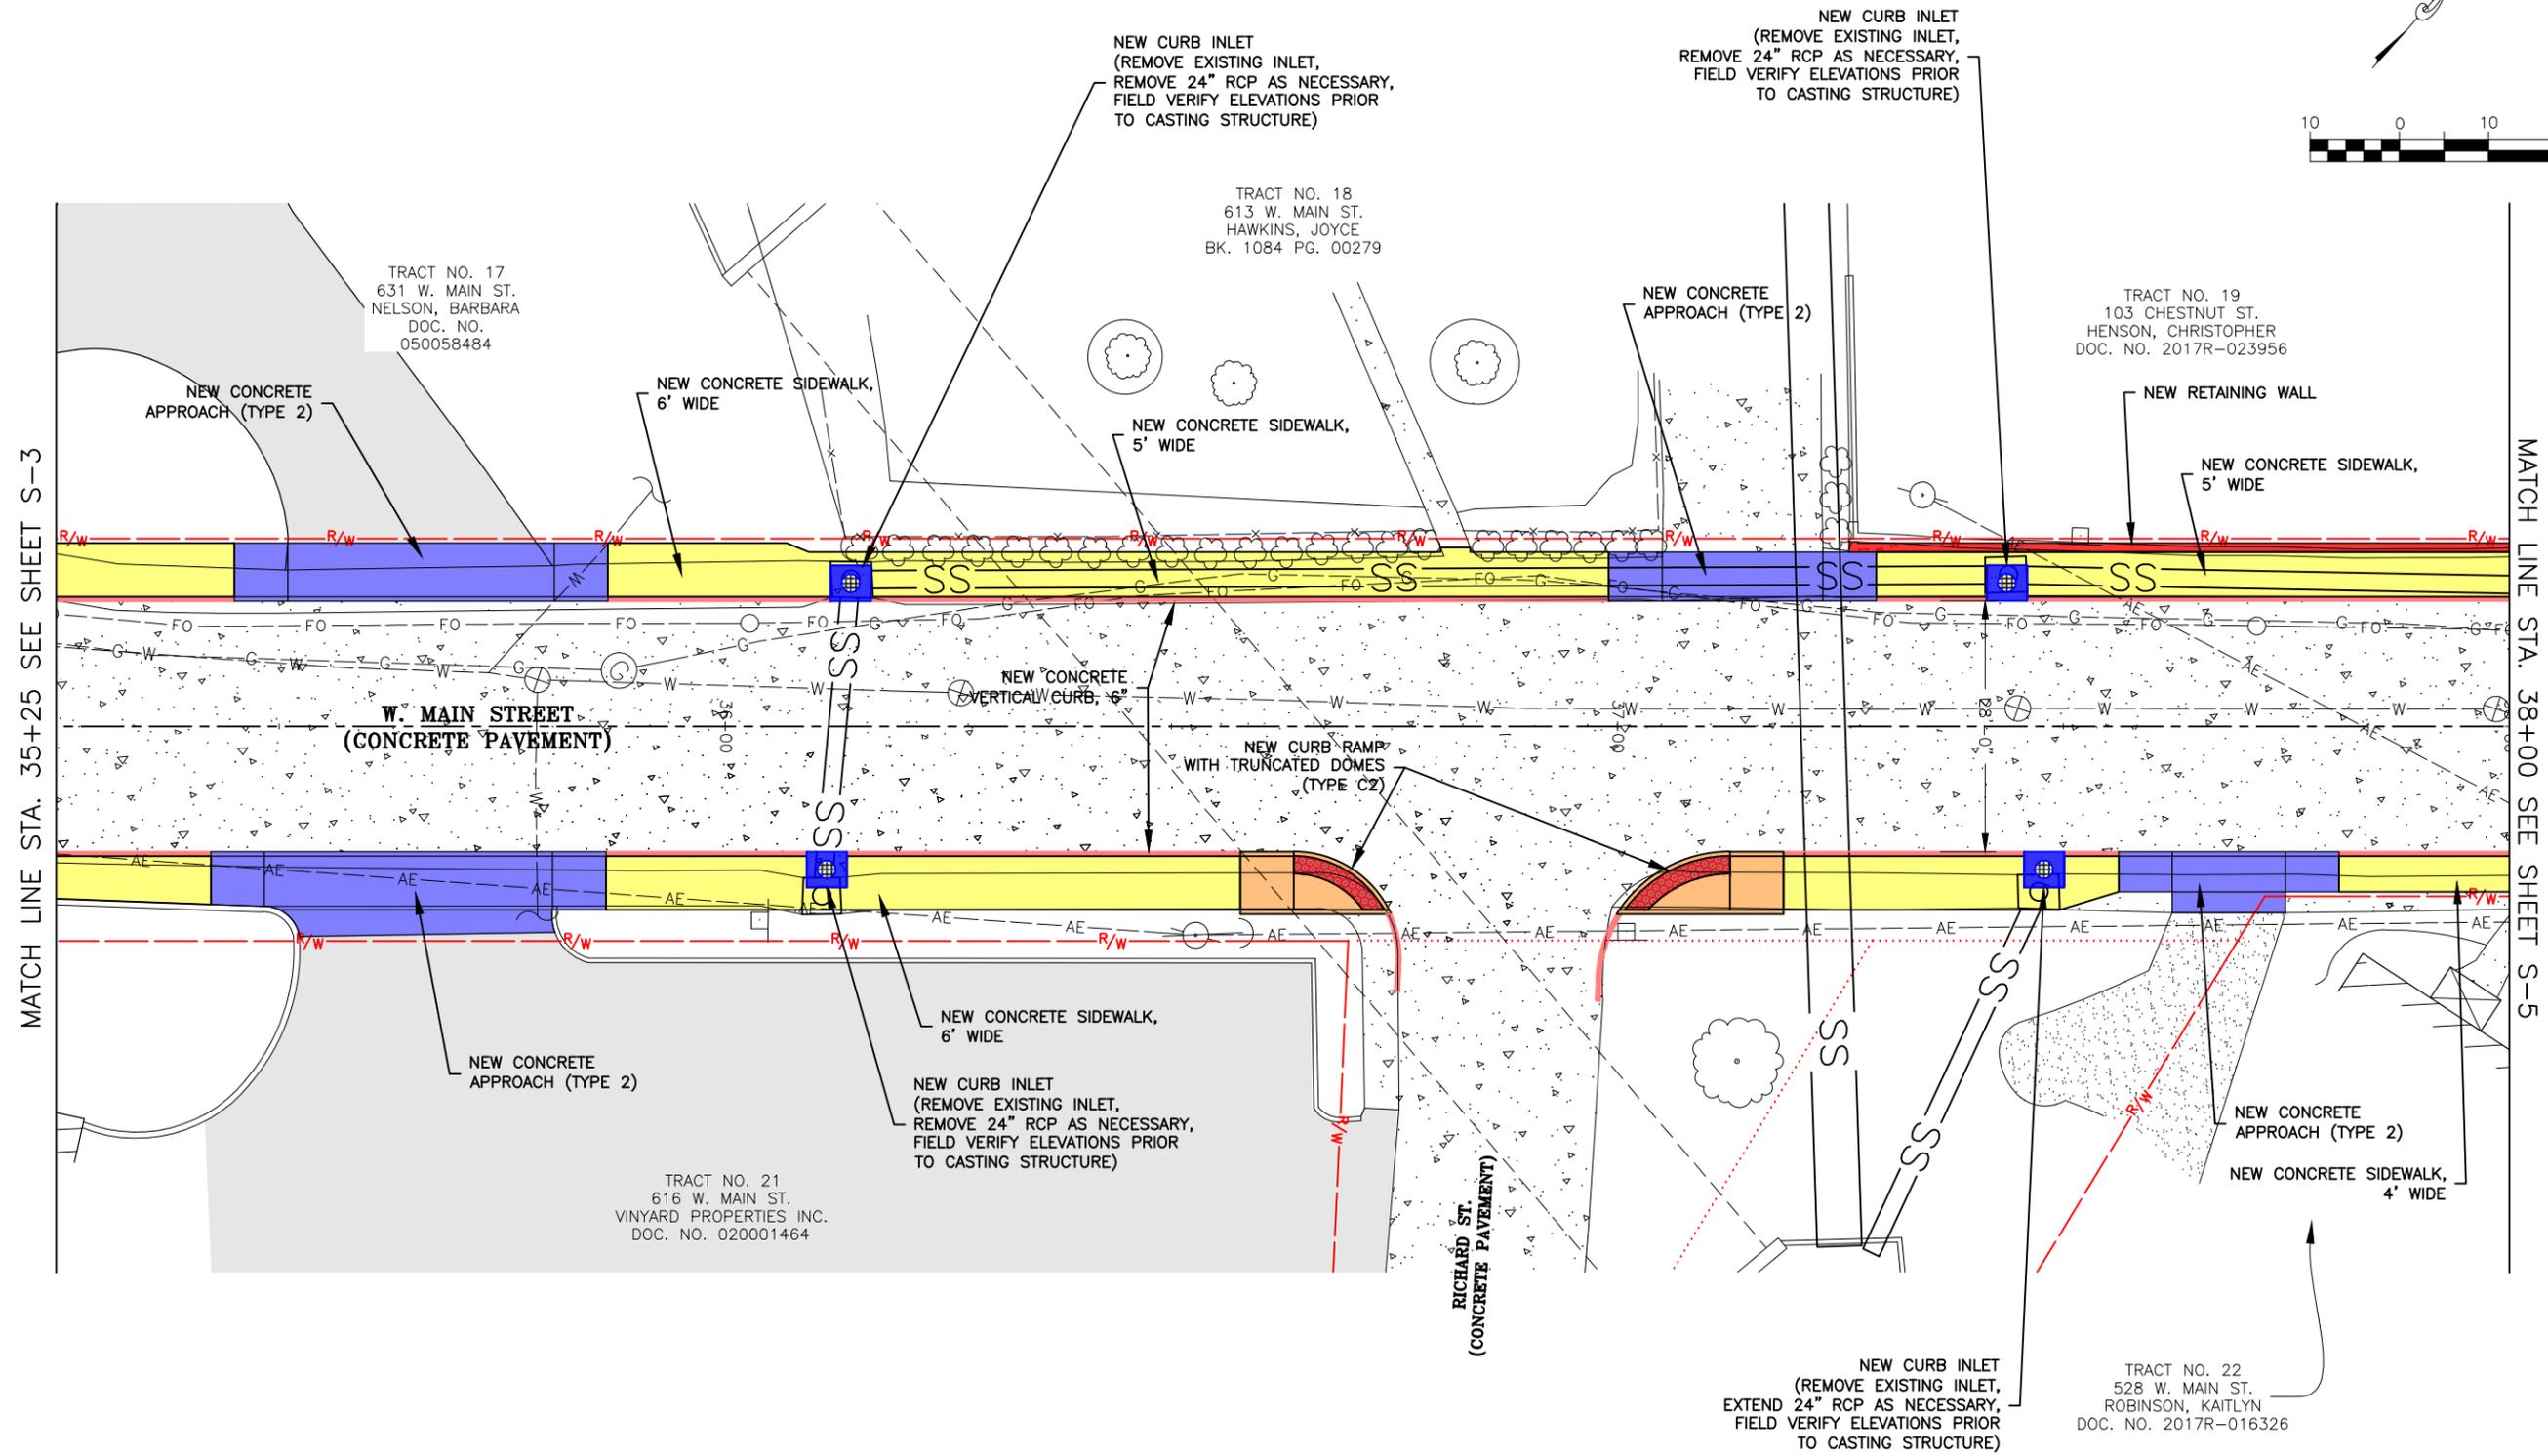


SITE PLAN

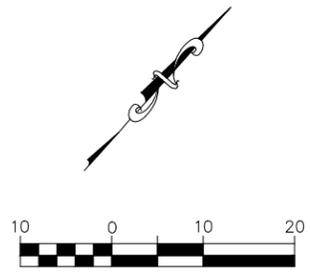

MATCH LINE STA. 35+25 SEE SHEET S-3

MATCH LINE STA. 38+00 SEE SHEET S-5

TRACT NO. 17
631 W. MAIN ST.
NELSON, BARBARA
DOC. NO. 050058484

TRACT NO. 18
613 W. MAIN ST.
HAWKINS, JOYCE
BK. 1084 PG. 00279

TRACT NO. 19
103 CHESTNUT ST.
HENSON, CHRISTOPHER
DOC. NO. 2017R-023956

TRACT NO. 21
616 W. MAIN ST.
VINYARD PROPERTIES INC.
DOC. NO. 020001464

TRACT NO. 22
528 W. MAIN ST.
ROBINSON, KAITLYN
DOC. NO. 2017R-016326

314-842-4033 (tel.)
314-842-5957 (fax)
www.cochrans.com

COCHRAN

737 RUBBER ROAD
FESTUS, MISSOURI 65026

- Civil Engineering
- Land Surveying
- Architecture
- Site Development
- Master Planning
- General Consulting

ENGINEERING CERTIFICATE OF AUTHORITY NUMBER - 2007006937
LAND SURVEYING CERTIFICATE OF AUTHORITY NUMBER - 2007004529

PRELIMINARY
NOT FOR CONSTRUCTION

THE PROFESSIONAL SEAL AFFIXED TO THIS SHEET APPLIES ONLY TO ITEMS ON THIS SHEET. ALL DRAWINGS OR OTHER DOCUMENTS NOT EXHIBITED WITH THIS SEAL SHALL NOT BE CONSIDERED PREPARED BY THIS PROFESSIONAL.


W. MAIN STREET IMPROVEMENTS
FEDERAL PROJECT NO. STP-9900(613)
CITY OF FESTUS, MISSOURI

DATE	REVISION

DWN BY: K.J.W. APPD BY: M.D.S.
DATE: MAR. 2021
SCALE: 1" = 20'
PROJ. NO.: SC18-919
DWG. NO.: S-4

SITE PLAN

TRACT NO. 41
301 W. MAIN ST.
CITY OF FESTUS
DOC. NO. 2019R-028068

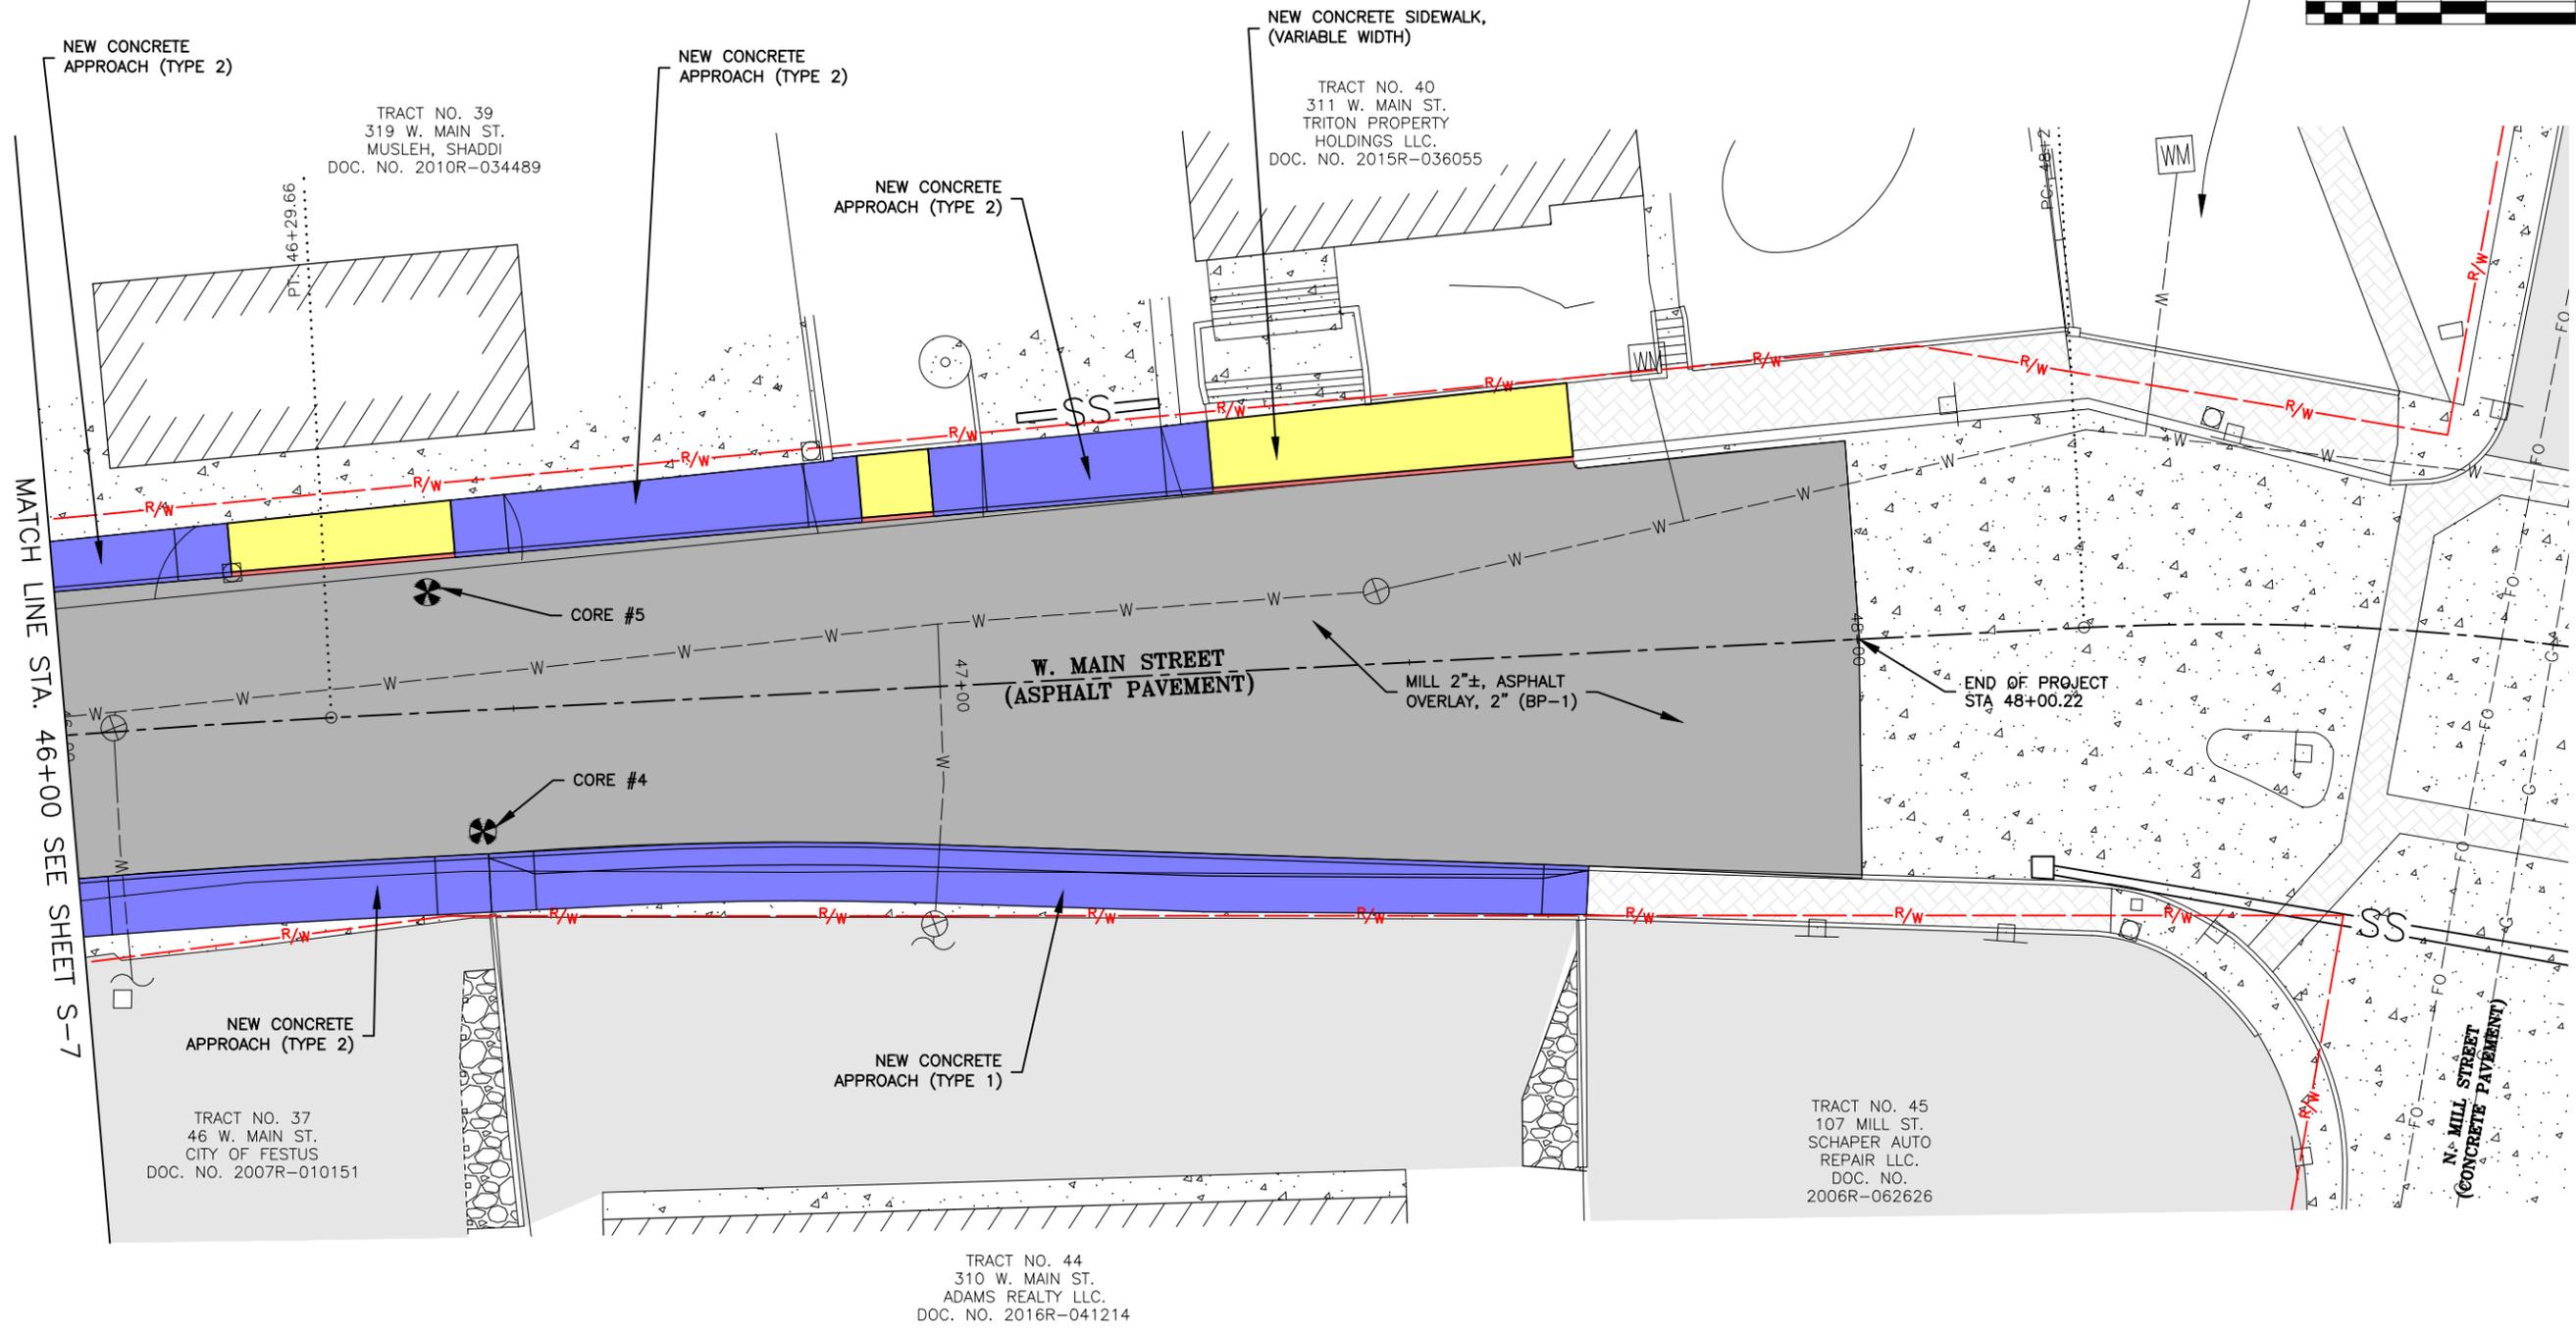

314-842-4033 (tel.)
314-842-5957 (fax)
www.cochrans.com

COCHRAN

Civil Engineering
Land Surveying
Architecture
Site Development
Master Planning
General Consulting

737 RUDDER ROAD
FESTUS, MISSOURI 65026

ENGINEERING CERTIFICATE OF AUTHORITY NUMBER - 2007006937
LAND SURVEYING CERTIFICATE OF AUTHORITY NUMBER - 2007004529

PRELIMINARY
NOT FOR CONSTRUCTION

THE PROFESSIONAL'S SEAL AFFIXED TO THIS SHEET APPLIES ONLY TO ITEMS ON THIS SHEET. ALL DRAWINGS OR OTHER DOCUMENTS NOT EXHIBITING THIS SEAL SHALL NOT BE CONSIDERED PREPARED BY THIS PROFESSIONAL.

W. MAIN STREET IMPROVEMENTS
FEDERAL PROJECT NO. STP-9900(613)
CITY OF FESTUS, MISSOURI

DATE	REVISION

DWN. BY: K.J.W. APPD. BY: M.D.S.
DATE: MAR. 2021
SCALE: 1" = 20'
PROJ. NO: SC18-919
DWG. NO: S-8

Drawing name: I:\SC18-919 Main St. Festus\AUTOCAD DRAWINGS\SITE PLAN.dwg Tab: S-8 Plotted on: May 06, 2021 - 9:29am Plotted by: kweliff